



1 SOUTH ELEVATION
A-5

SCALE: 1/4"=1'-0"

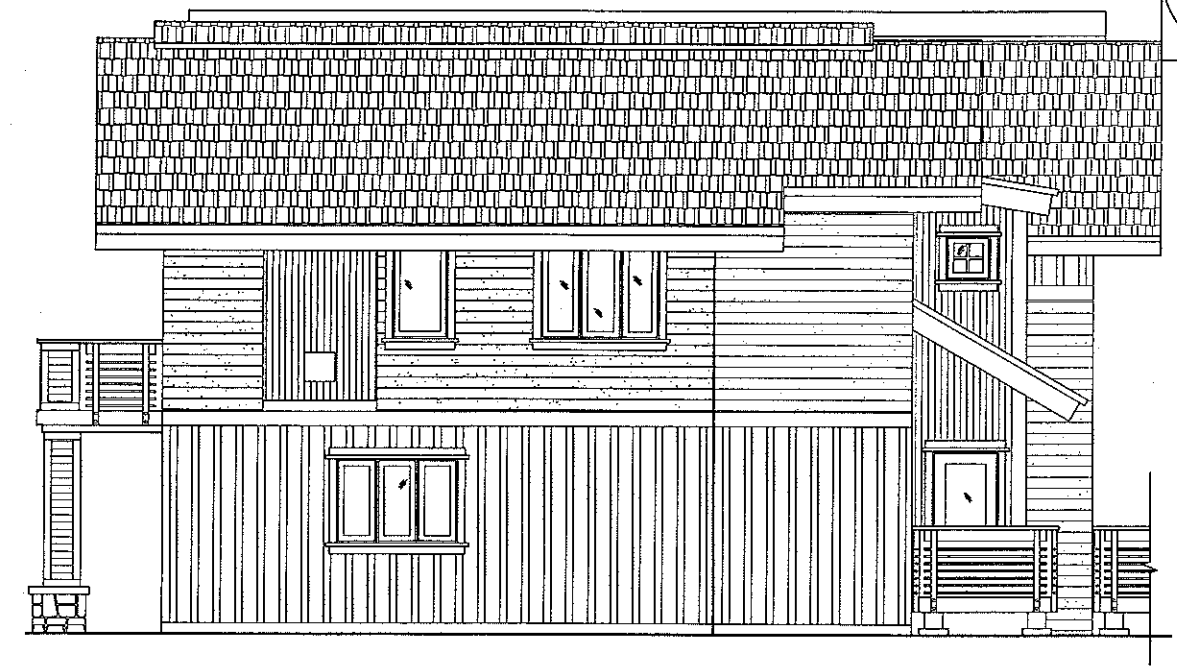


2 NORTHWEST ELEVATION
A-5

SCALE: 1/4"=1'-0"

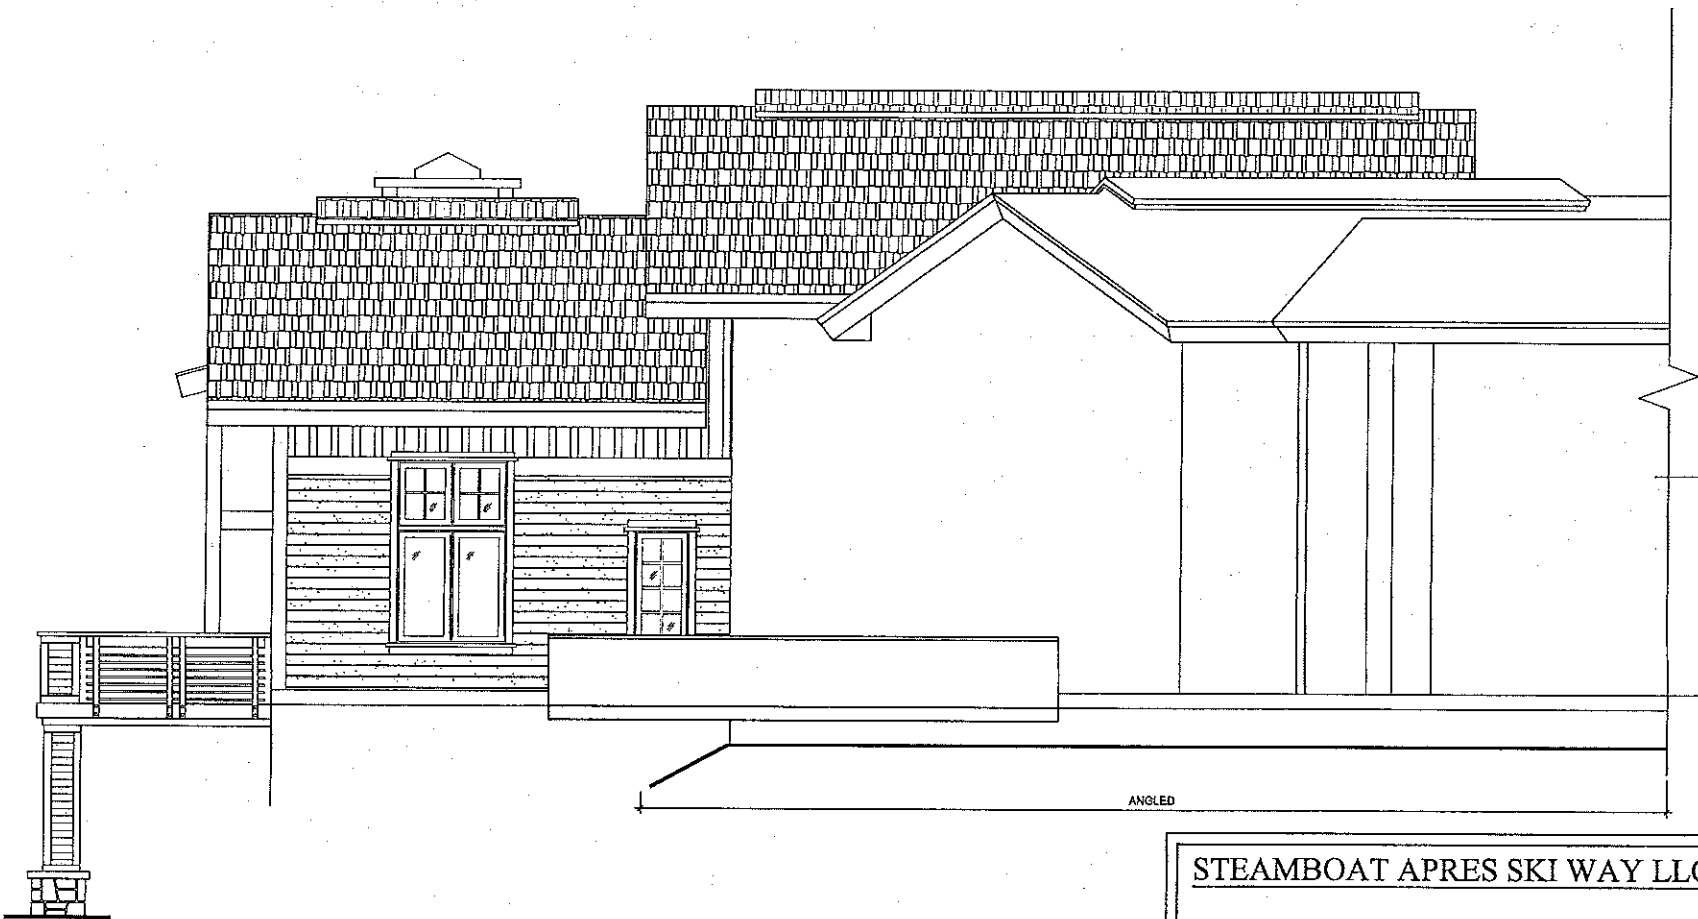

3 NORTH ELEVATION
A-5

SCALE: 1/4"=1'-0"

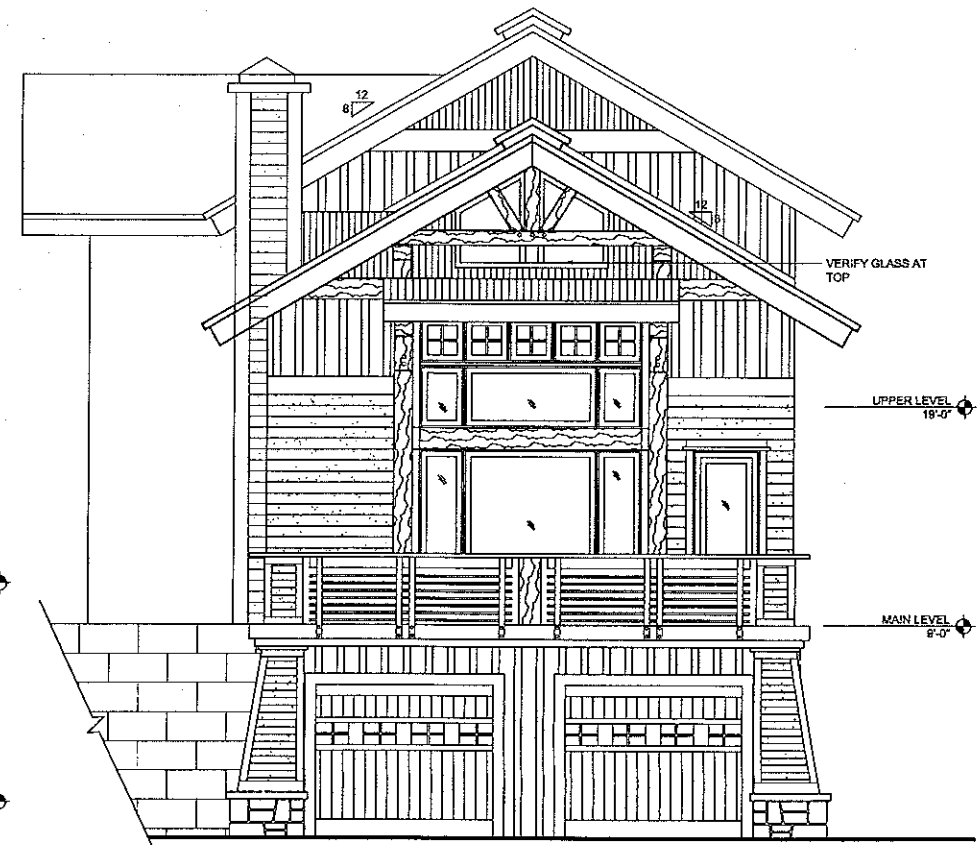

4 EAST ELEVATION
A-5

SCALE: 1/4"=1'-0"

STEAMBOAT APRES SKI WAY LLC
3020 APRES SKI WAY
STEAMBOAT SPRINGS, CO 80477

ADB INC.
4732 Grand Ave South
Minneapolis, Minnesota 55419
(612) 822-8489 Ph (612) 822-4489 Fax
(612) 801-4391 Cell

ELEVATIONS

DATE:
DRAWN BY:
REVISED:

A-5

REVISION SET #1 12-28-07