



1 UPPER FLOOR PLAN

SCALE: 1/4"=1'-0"

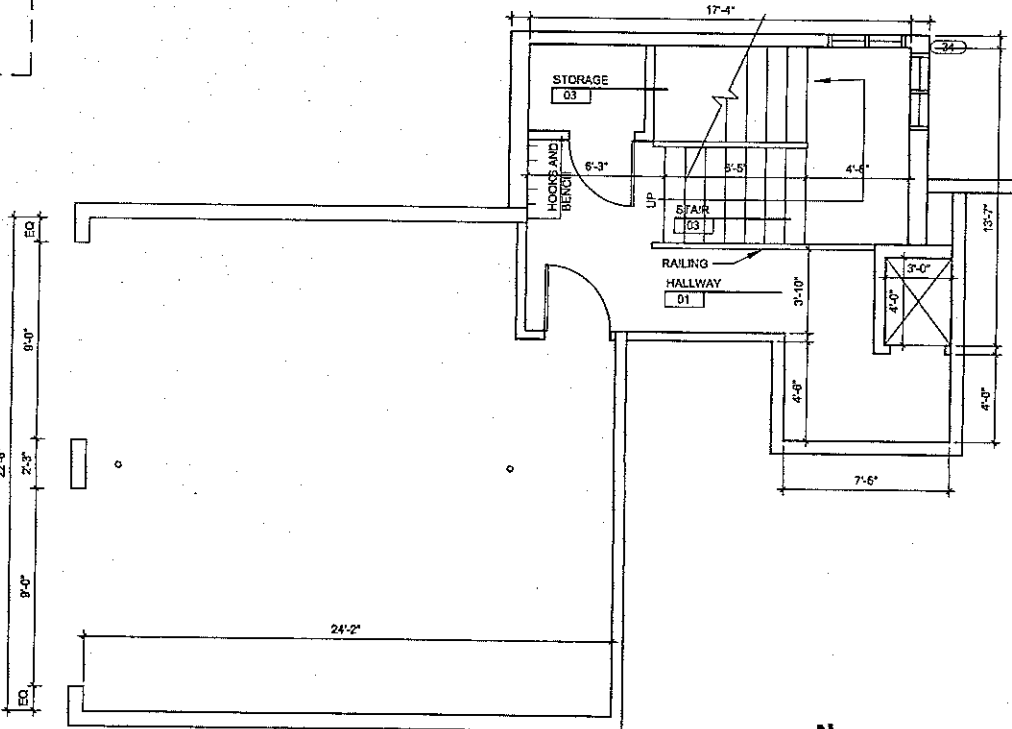

3 LOWER LEVEL GARAGE FLOOR PLAN

SCALE: 1/4"=1'-0"

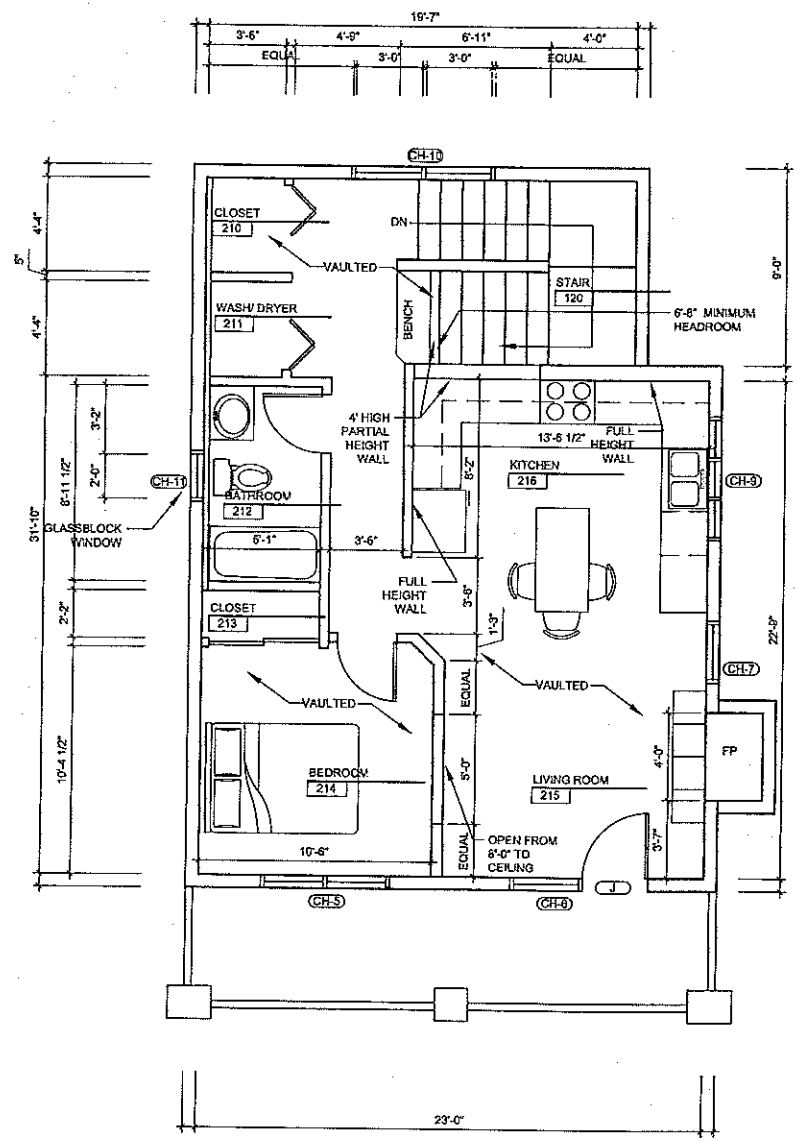

2 UPPER CARRIAGE FLOOR PLAN

SCALE: 1/4"=1'-0"



DATE:	DRAWN BY:	REVISID:
-------	-----------	----------

UPPER FLOOR AND GARAGE FLOOR PLAN

ADB INC.

4732 Grand Ave South
 Minneapolis, Minnesota 55419
 (612) 822-8489 Ph (612) 822-8489 Fax
 (612) 801-4391 Cell

STEAMBOAT APRES SKI WAY LLC

3020 APRES SKI WAY
 STEAMBOAT SPRINGS, CO 80477

REVISION SET #1 12-28-07

A-3